
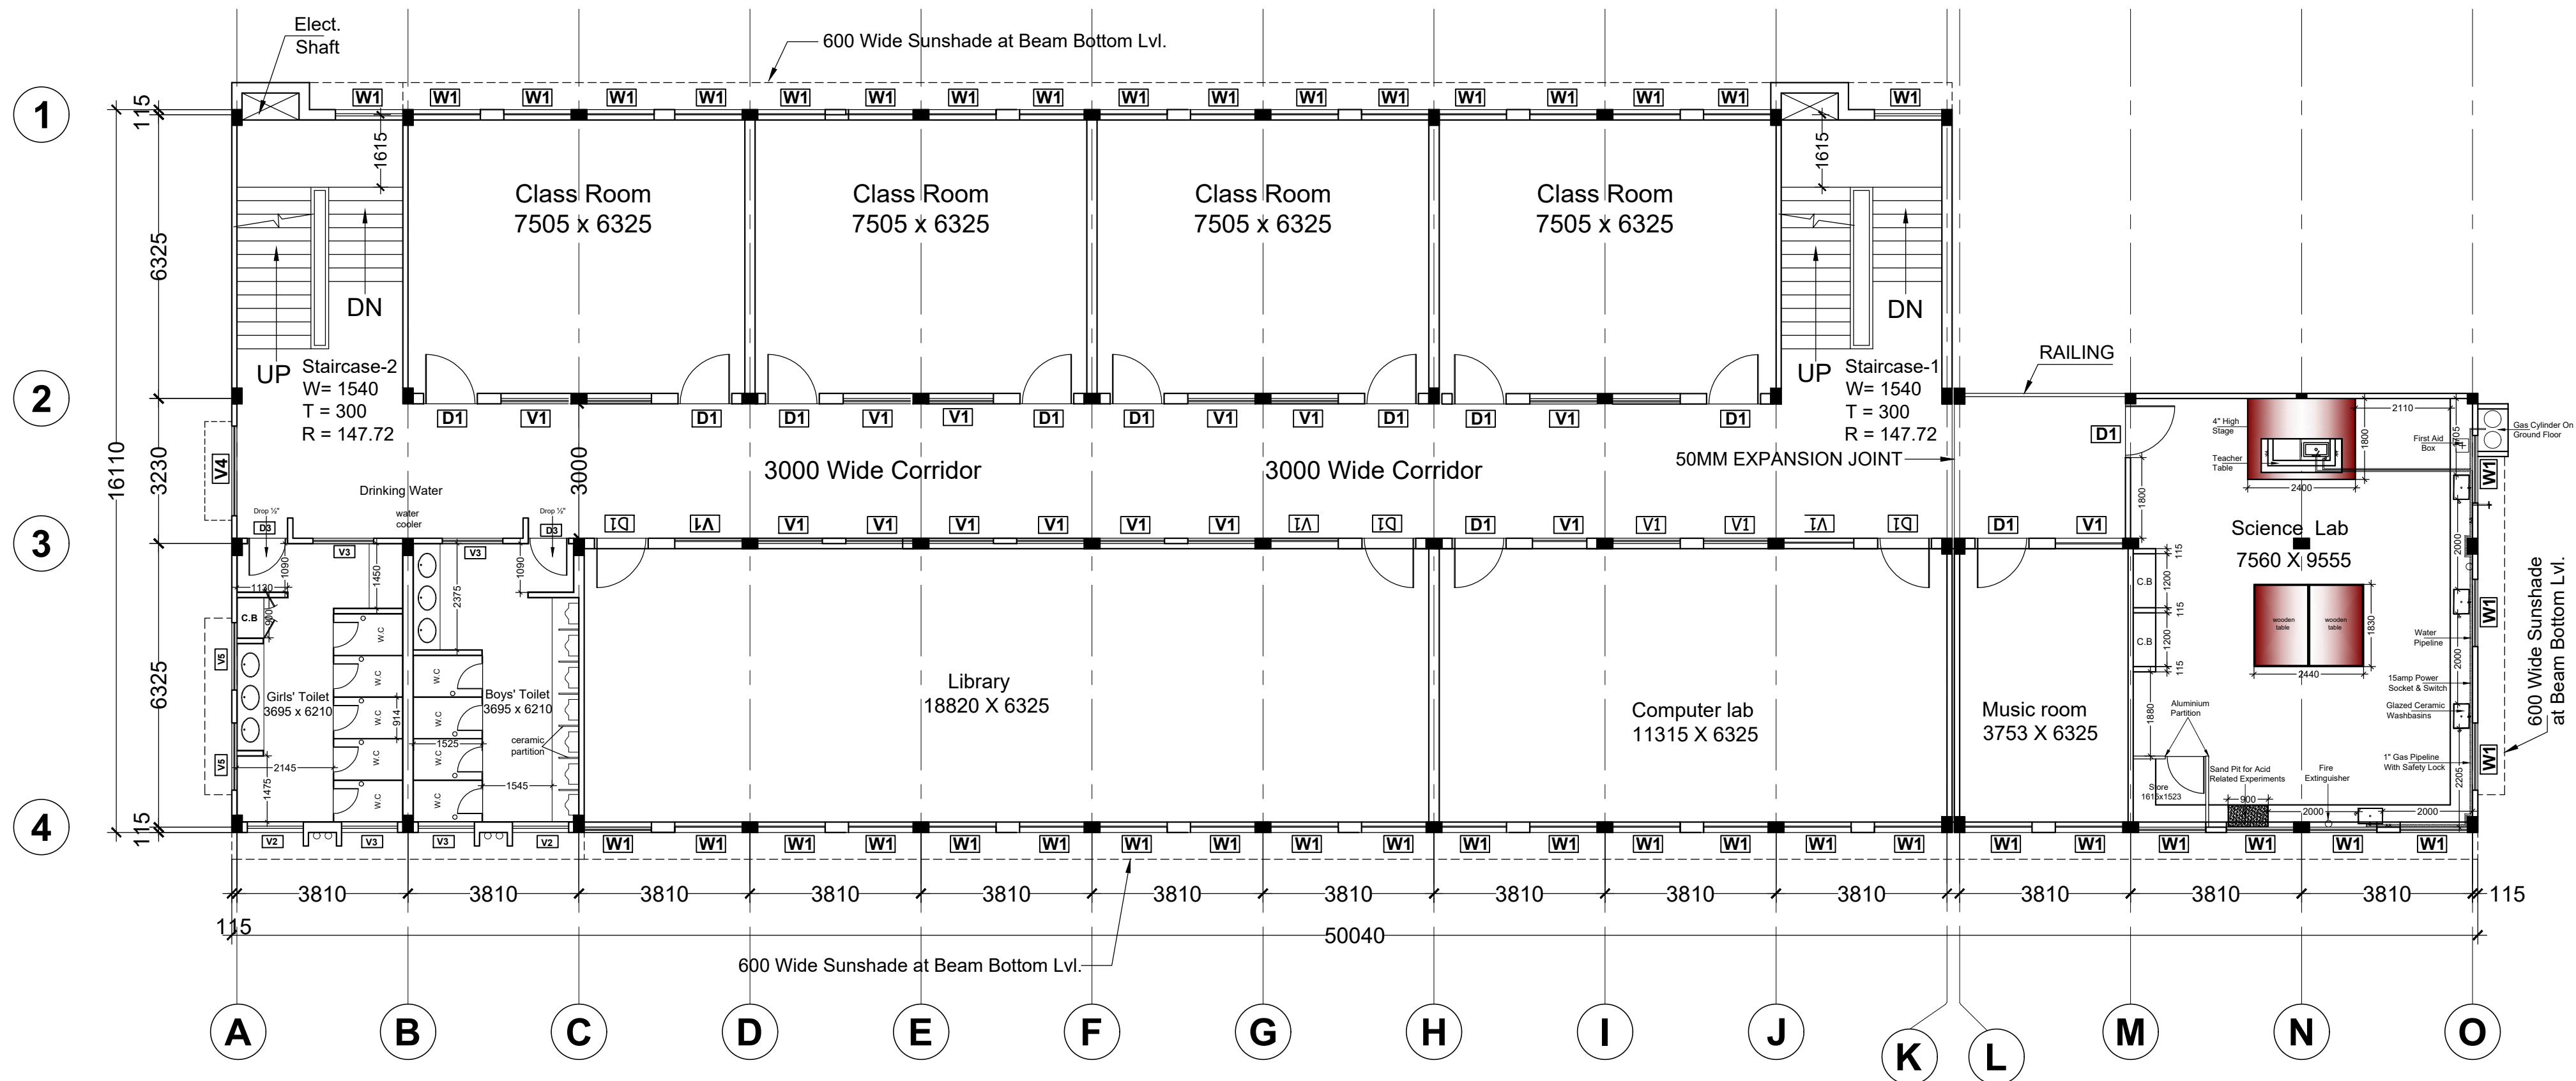


GROUND FLOOR PLAN

AREA DETAIL	
Area = 24138.06 Sq.Mt. = 259725.52 Sq.Ft. = 5.96 Acre	
1	Existing Ground Floor Area 734.15 Sq.Mt. (7899.45 Sq.Ft.)
2	Existing First Floor Area 734.15 Sq.Mt. (7899.45 Sq.Ft.)
3	Existing Second Floor Area 377.27 Sq.Mt. (4059.42 Sq.Ft.)
All Floor Covered Area :- Area 1845.57 Sq.Mt. (19858.33 Sq.Ft.)	

No.		Date	REVISIONS / ADDITIONS	Client: AKAL ACADEMY	Project: SCHOOL BUILDING AT AA SANGHA VPO- SANGHA, TEHSIL- SARDULGARH, DISTT.- MANSA, PUNJAB	Date : 26/12/2022			Sheet No. 2	THE KALGIDHAR TRUST/SOCIETY F-377 ,Phase 8B Industrial area, Mohali. Ph. 9650923924 Email: jagvinderkaur@barusahib.org <div>K T S</div> <i>Architects, Engineers & Interior Designers</i>	
						Scale : N.T.S					
						Drawn By : Ajit					
						Checked By: J Kaur		AS PER SITE			
						Sheet Title: GROUND FLOOR PLAN					



FIRST FLOOR PLAN


AUTHORIZED SIGNATORY SIGNATURE OF ARCHITECT

No.	Date	REVISIONS / ADDITIONS

Client:
AKAL ACADEMY

Project:
SCHOOL BUILDING AT
AA SANGHA
VPO- SANGHA,
TEHSIL- SARDULGARH,
DISTT.- MANSA, PUNJAB

Date : 26/12/2022
Scale : N.T.S
Drawn By : Ajit
Checked By : J Kaur

 


AS PER SITE

Sheet No.
3

Sheet Title:
FIRST FLOOR PLAN

THE KALGIDHAR TRUST/SOCIETY
F-377, Phase 8B Industrial area, Mohali.
Ph. 9650923924 Email: jagvinderkaur@barusahub.org
K T S
Architects, Engineers & Interior Designers

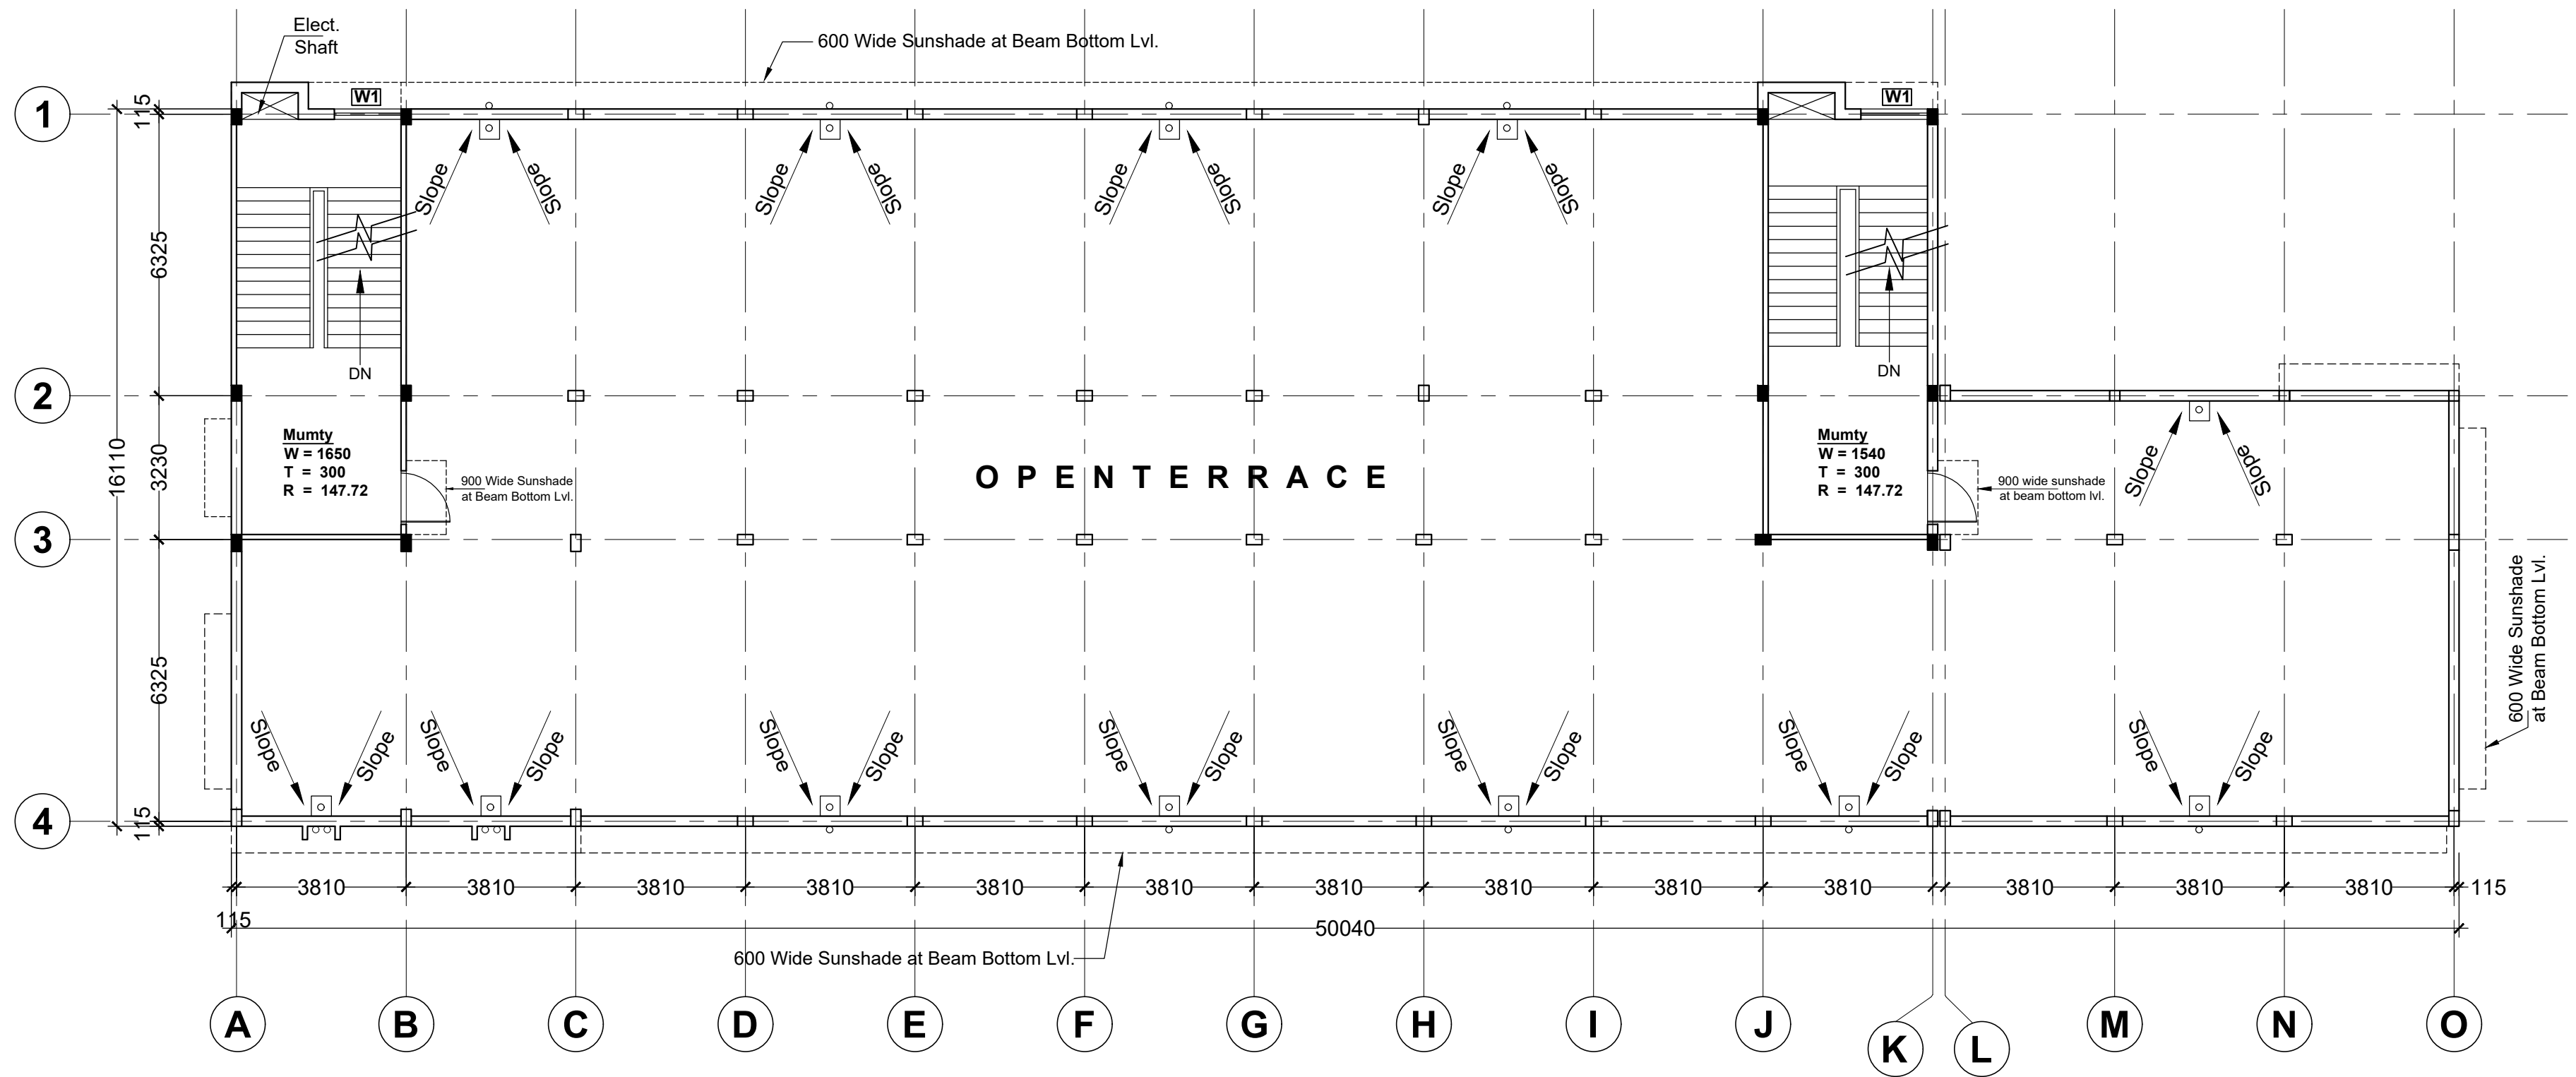

TERRACE PLAN

REVISIONS / ADDITIONS			AUTHORIZED SIGNATORY		SIGNATURE OF ARCHITECT	
No.	Date					
Client:			Project:		Date :	
AKAL ACADEMY			SCHOOL BUILDING AT		26/12/2022	
			AA SANGHA		Scale :	
			VPO- SANGHA,		N.T.S	
			TEHSIL- SARDULGARH,		Drawn By :	
			DISTT.- MANSA, PUNJAB		Ajit	
					Checked By :	
					J Kaur	
					AS PER SITE	
					Sheet Title:	
					TERRACE FLOOR PLAN	
					Sheet No.	
					5	
					THE KALGIDHAR TRUST/SOCIETY	
					F-377, Phase 8B Industrial area, Mohali.	
					Ph. 9650923924 Email: jagvinderkaur@barusahib.org	
					K T S	
					Architects, Engineers & Interior Designers	