



Punjab Fire Services
(Bathinda MC)



FIRE SAFETY CERTIFICATE

ਫਾਇਰ ਸੇਫਟੀ ਪ੍ਰਮਾਣ ਪੱਤਰ

NOC No 321-56778-Fire/40908

NOC Type: Renew

Dated **28-Jul-2022**

Certified that the Akal Academy Bagha at Akal Academy Bagha Tehsil Talwandi Sabo Distt Bathinda Punjab comprised of 0 basements and 4 (Upper floor) owned/occupied by THE KALGIDHAR TRUST BARU SAHIB have complied with the fire prevention and fire safety requirements of National Building Code and verified by the officer concerned of fire service on 27-Jul-2022 in the presence of Ravinder Kaur (Name of the owner or his representative) and that the building / premises is fit for occupancy group **GROUP-B** subdivision **B1** (As per NBC) for period of **one year** from issue date. Subject to the following conditions.

Issued on **28-Jul-2022** at Bathinda MC

ਤਸਦੀਕ ਕੀਤਾ ਜਾਂਦਾ ਹੈ ਕਿ Akal Academy Bagha ਜੋ ਕਿ Akal Academy Bagha Tehsil Talwandi Sabo Distt Bathinda Punjab ਸਮੇਤ 0 ਬੇਸਮੈਂਟ ਅਤੇ 4 (ਉੱਪਰਲੀ ਮੰਜ਼ਿਲ) ਮਲਕੀਅਤ/ਕਾਬਜ਼ਦਾਰ THE KALGIDHAR TRUST BARU SAHIB ਨੂੰ ਅੱਗ ਬੁਝਾਉਣ ਦੇ ਪ੍ਰਭਾਵੀ ਅਤੇ ਬਚਾਅ ਦੇ ਰਾਸ਼ਟਰੀ ਬਿਲਡਿੰਗ ਕੋਡ ਅਨੁਸਾਰ ਜਿਸ ਨੂੰ ਸਬੰਧਤ ਅੱਗ ਬੁਝਾਊ ਅਧਿਕਾਰੀ ਵੱਲੋਂ ਪ੍ਰਮਾਣਿਤ ਕੀਤਾ ਗਿਆ 27-Jul-2022 ਮੌਜੂਦਗੀ ਵਿੱਚ Ravinder Kaur (ਮਾਲਕ ਦਾ ਨਾਮ ਜਾਂ ਉਸ ਦਾ ਪ੍ਰਤੀਨਿਧੀ) ਅਤੇ ਇਮਾਰਤ / ਬਿਲਡਿੰਗ ਆਬਾਦੀ ਲਈ ਯੋਗ ਹੈ। Occupancy Group **GROUP-B** subdivision **B1** (ਐਨ. ਬੀ. ਸੀ. ਦੇ ਅਨੁਸਾਰ) ਦੇ ਪ੍ਰਭਾਵੀ ਸਮੇਂ ਤੋਂ ਇੱਕ ਸਾਲ ਤੱਕ। ਜਿਸ ਲਈ ਨਿਮਨ ਅਨੁਸਾਰ ਹਦਾਇਤਾਂ ਹਨ।

ਜਾਰੀ ਕਰਨ ਦੀ ਮਿਤੀ **28-Jul-2022** ਕਿੱਥੇ Bathinda MC .

1. Fire Safety arrangements shall be kept in working condition at all the times.
ਹਰ ਸਮੇਂ ਅੱਗ ਤੋਂ ਬਚਾਅ ਦੇ ਯੰਤਰਾਂ ਨੂੰ ਚਾਲੂ / ਚੰਗੀ ਹਾਲਤ ਵਿੱਚ ਰੱਖਿਆ ਜਾਵੇ।
2. No, alteration/ addition/ change in use of occupancy is allowed.
ਕਿਸੇ ਵੀ ਤਰ੍ਹਾਂ ਦੇ ਬਦਲਾਅ/ ਵਾਧੇ/ ਕਾਬਜ਼ਕਾਰ ਵਿੱਚ ਬਦਲਾਵ ਦੀ ਮਨਾਹੀ ਹੈ।
3. Occupants/ owner should have trained staff to operate the operation of fire safety system provided there in.

ਉਪਲੱਬਧ ਅੱਗ ਬੁਝਾਉਣ ਦੇ ਯੰਤਰਾਂ ਦੀ ਵਰਤੋਂ ਤੋਂ ਰਹਿਣ ਵਾਲੇ ਲੋਕਾਂ / ਮਾਲਕਾਂ ਨੂੰ ਜਾਣੂੰ ਕਰਵਾਇਆ ਜਾਣਾ ਯਕੀਨੀ ਬਣਾਇਆ ਜਾਵੇ।

4. Fire Officer can check the arrangements of fire safety at any time, this certificate will be withdrawn without any notice if any deficiency is found.

ਫਾਇਰ ਬ੍ਰਿਗੇਡ ਅਧਿਕਾਰੀ ਕਿਸੇ ਵੀ ਵਕਤ ਇਨ੍ਹਾਂ ਸਾਰੇ ਪ੍ਰਬੰਧਾਂ ਨੂੰ ਚੈੱਕ ਕਰ ਸਕਦਾ ਹੈ, ਜੇ ਕਰ ਕੋਈ ਕਮੀ ਪਾਈ ਗਈ ਤਾਂ ਬਿਨਾਂ ਕਿਸੇ ਨੋਟਿਸ ਦੇ ਇਹ ਸਰਟੀਫਿਕੇਟ ਰੱਦ ਸਮਝਿਆ ਜਾਵੇਗਾ।

5. Occupants/ owner should apply for renewal of fire safety certificate one month prior to expiry of this certificate.

ਮਾਲਕ ਜਾਰੀ ਕੀਤੇ ਗਏ ਫਾਇਰ ਸੇਫਟੀ ਸਰਟੀਫਿਕੇਟ ਦੀ ਮਿਤੀ ਖਤਮ ਹੋਣ ਤੋਂ ਇੱਕ ਮਹੀਨਾ ਪਹਿਲਾਂ ਰੀਨੀਊ ਕਰਵਾਉਣ ਲਈ ਪਾਬੰਦ ਹੋਵੇਗਾ।

* Above Details cannot be used as ownership proof.

ਉਪਰੋਕਤ ਵਰਤਾਈ ਗਈ ਜਾਣਕਾਰੀ ਨੂੰ ਮਾਲਕਾਨਾ ਦੇ ਸਬੂਤ ਵਜੋਂ ਨਹੀਂ ਵਰਤਿਆ ਜਾਵੇਗਾ।

* This is digitally created certificate, no signature are needed

ਇਹ ਡਿਜੀਟਲੀ (ਕੰਪਿਊਟਰਾਈਜ਼ਡ) ਤਿਆਰ ਕੀਤਾ ਗਿਆ ਸਰਟੀਫਿਕੇਟ ਹੈ, ਜਿਸ ਵਿੱਚ ਦਸਤਖਤ ਦੀ ਕੋਈ ਲੋੜ ਨਹੀਂ ਹੈ।



ਕਾਰਜਕਾਰੀ ਇੰਜੀਨੀਅਰ, ਉਸਾਰੀ ਮੰਡਲ ਨੰ:2

ਲੋਕ ਨਿਰਮਾਣ ਵਿਭਾਗ (ਭ ਤੇ ਮ) ਸ਼ਾਖਾ, ਬਠਿੰਡਾ।

ਫੋਨ ਅਤੇ ਫੈਕਸ: 0164-2212428

email: - xenc2bti@gmail.com

ਮੀਮੋ ਨੰ: 1047

ਮਿਤੀ: 16/06/2022

ਵੱਲ

ਪ੍ਰਿੰਸੀਪਲ,
ਅਕਾਲ ਅਕੈਡਮੀ
ਬਾਘਾ (ਬਠਿੰਡਾ)

ਵਿਸ਼ਾ:- ਸਕੂਲ ਬਿਲਡਿੰਗ ਸੇਫਟੀ ਸਰਟੀਫਿਕੇਟ ਜਾਰੀ ਕਰਨ ਸਬੰਧੀ (ਸਾਲ 2022-23)

ਉਪਰੋਕਤ ਵਿਸ਼ੇ ਅੰਕਿਤ ਬਿਲਡਿੰਗ ਦਾ ਉਪ ਮੰਡਲ ਇੰਜੀਨੀਅਰ, ਉਸਾਰੀ ਉਪ ਮੰਡਲ ਨੰ:3 ਭ ਤੇ ਮ ਸ਼ਾਖਾ, ਬਠਿੰਡਾ ਵੱਲੋਂ ਨਿਰੀਖਣ ਕੀਤਾ ਗਿਆ, ਮੌਕੇ ਤੇ ਦੇਖਣ ਤੇ ਬਿਲਡਿੰਗ ਸੇਫ ਜਾਪਦੀ ਹੈ। ਉਹਨਾਂ ਦੀ ਰਿਪੋਰਟ ਨੂੰ ਮੁੱਖ ਰੱਖਦੇ ਹੋਏ ਸਾਲ 2022-23 ਅਪਰੈਲ 31.03.2023 ਤੱਕ ਦਾ ਬਿਲਡਿੰਗ ਸੇਫਟੀ ਸਰਟੀਫਿਕੇਟ ਜਾਰੀ ਕੀਤਾ ਜਾਂਦਾ ਹੈ।

ਨੱਥੀ/ ਸੇਫਟੀ ਸਰਟੀਫਿਕੇਟ
ਨਕਸ਼ਾ।

ਕਾਰਜਕਾਰੀ ਇੰਜੀਨੀਅਰ,
ਉਸਾਰੀ ਮੰਡਲ ਨੰ: 2 ਭ ਤੇ ਮ ਸ਼ਾਖਾ,
ਬਠਿੰਡਾ।

ਪਿੱਠ ਅੰਕਣ ਨੰ:

ਮਿਤੀ:.....

ਉਪਰੋਕਤ ਦਾ ਉਤਾਰਾ ਉਪ ਮੰਡਲ ਇੰਜੀਨੀਅਰ, ਉਸਾਰੀ ਉਪ ਮੰਡਲ ਨੰ: 3 ਭ ਤੇ ਮ ਸ਼ਾਖਾ, ਬਠਿੰਡਾ ਨੂੰ ਉਹਨਾਂ ਦੇ ਦਫਤਰ ਦੇ ਪੱਤਰ ਨੰ: 575 ਮਿਤੀ 26.05.2022 ਦੇ ਹਵਾਲੇ ਵਿੱਚ ਸੂਚਨਾ ਹਿੱਤ ਭੇਜਿਆ ਜਾਂਦਾ ਹੈ।

ਕਾਰਜਕਾਰੀ ਇੰਜੀਨੀਅਰ,
ਉਸਾਰੀ ਮੰਡਲ ਨੰ: 2 ਭ ਤੇ ਮ ਸ਼ਾਖਾ,
ਬਠਿੰਡਾ।



ਵਿੱਦਿਆ ਵਿਚਾਰੀ ਤਾਂ ਪਰਉਪਕਾਰੀ

AKAL ACADEMY BAGHA

CBSE PATTERN ENGLISH MEDIUM CO-EDU. DAY BOARDING SCHOOL

AFFILIATION NO.1631361

E-mail : aabagha@akalacademy.ac.in, Phone No. 98759-87220, 80546-09092



Ref : AAB/07/2022-23

Date 25-04-2022

From : Akal Academy Bagha
Tehsil Talwandi Sabo
District Bathinda

To : *Executive*
Sub Divisional Engineer
Provincial Sub Division PWD B&R Bathinda
No.2

Subject : Forwarding performa for issue of Safety of School Building Safety certificate

Sir,

Performa for the safety of school Building Part 1 is submitted herewith duly completed along with the drawings/sketch (Ground Floor Plan, Site Plan , First floor plan, Second Floor plan, Third floor plan) of Akal Academy Bagha for issue of school building safety report at the earliest please

P. Kaur
Principal 25/4/22
Principal
Akal Academy Bagha
(Affiliated to CBSE)
Aff. No. 1631361,
School No. 21406, Bathinda

Encls : Set of structural drawing , Fire Safety Certificate, Structure Certificate


ਰਾਜ ਸਰਕਾਰ ਜਾਂ ਇਸ ਦੇ ਅਧੀਨ ਆਉਂਦੀਆਂ ਸੰਸਥਾਵਾਂ ਤੋਂ ਸੇਵਾ ਲੈਣ ਲਈ

ਸਵੈ ਘੋਸ਼ਣਾ ਪੱਤਰ

ਮੈਂ ਰਵਿੰਦਰ ਕੌਰ ਪਤਨੀ ਬਲਜਿੰਦਰ ਸਿੰਘ ਵਾਸੀ ਧੋਬੀਆਣਾ ਬਸਤੀ ਬਠਿੰਡਾ ਤਹਿਸੀਲ ਵਾ ਜ਼ਿਲਾ ਬਠਿੰਡਾ ਦੀ
ਰਹਿਣ ਵਾਲੀ ਹਾਂ ਜੋ ਨਿਮਨਲਿਖਤ ਘੋਸ਼ਣਾ ਕਰਦੀ ਹਾਂ ਕਿ:-



- 1) ਇਹ ਕਿ ਮੈਂ ਅਕਾਲ ਅਕੈਡਮੀ ਬਾਘਾ ਦੀ ਬਤੌਰ ਪ੍ਰਿੰਸੀਪਲ ਹਾਂ ।
- 2) ਇਹ ਕਿ ਉਕਤ ਅਕੈਡਮੀ ਦੀ ਸਾਡੀ ਆਪਣੀ ਮਲਕੀਅਤ ਹੈ, ਅਤੇ ਸਾਡੀ ਆਪਣੀ ਹੀ ਬਿਲਡਿੰਗ ਹੈ। ਜੋ
ਸੇਫ ਜਗ੍ਹਾ ਤੇ ਹੈ।
- 3) ਇਹ ਕਿ ਉਕਤ ਅਕੈਡਮੀ ਦੀ ਜਗ੍ਹਾ /ਬਿਲਡਿੰਗ ਸਬੰਧੀ ਕੋਈ ਕੇਸ ਨਹੀਂ ਚੱਲਦਾ।
- 4) ਇਹ ਕਿ ਉਕਤ ਅਕੈਡਮੀ ਦਾ ਬਿਲਡਿੰਗ ਸਰਟੀਫਿਕੇਟ ਜਾਰੀ ਕੀਤਾ ਜਾਵੇ ਜੀ ।
- 5) ਇਹ ਕਿ ਉਪਰੋਕਤ ਦਿੱਤੀ ਜਾਣਕਾਰੀ ਸਹੀ ਹੈ, ਗਲਤ ਹੋਣ ਦੀ ਸੂਰਤ ਵਿਚ ਮੈਂ ਖੁਦ ਜ਼ਿੰਮੇਵਾਰ ਹੋਵਾਂਗੀ ।

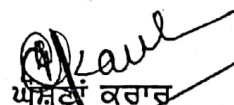
ਘੋਸ਼ਣਾ ਕਰਾਰ

Performa for the Safety of School Building

Part -1

(To be filed by the Head of the School Institute)

1.	Name of the school	:	Akal Academy Bagha
2.	Location	:	Village, Bagha, Teh. Talwandi Sabo
3.	Total Plot area	:	11373.26 sqm / 122376.37 sqft
4.	Plinth area	:	2503.57 sqm / 26938.41 sqft
5.	No of storeys	:	G+3
6.	Year Construction of Building	:	2010
7.	If the building has been constructed under the supervision of the qualified Engineer, the following details may please be given :-		

	(a) Name with Engineer with Qualification	Sanjeev Duggal, (BE, Civil)
	(b) Address of Engineer	H# Vijay Nagar, Delhi
	(c) Set of structural drawing used in the construction, if available	Jagwinder Kaur (C-120, Phase-8, Indira
	(d) Name & address of Architect with qualification	Area, Mohali
8.	Whether the building has been constructed for the purpose of	
	(a) School	Yes
	(b) Residential purposes & converted for use as school	No
9.	Material use for Roof :-	
	(a) R.R.C. Slabs	R.C.C. Slab
	(b) R.S. Joist & Batons	No
	(c) Wooden joist & batons	No
10.	Material used for walls :-	
	(a) Mud Mortar	Yes
	(b) Cement Mortar	-
	(c) Plaster	-
	(1) Lime Mortar	-
	(2) Cement Mortar	Yes
11.	Flooring	
	(a) Conglomerate	-
	(b) Tarazo	Yes
	(c) Brick Paving	Yes
12.	Drawings of the room with size and location of door window attached	Yes

Date :

Opaul
Principal
Akal Academy Bagha
(Affiliated to CBSE)
Affi. No. 1631361,
School No. 21406, Bathinda

PART-II

(To be filled by the SDE of the PWD B & R. Deptt.)

- (a) I have visited the above mentioned School on ...17/5/2022..... & have visually inspected it from all angles, of Safety and I find it fit for normal use as a School building.
- (b) In case of any addition or alteration extension and modification of this building is to be carried out under the supervision of technical qualified Engineer, completion from the under signed.
- (c) In case of the building is effected by flood or if there is settlement of walls / foundation or sagged or roof etc. immediate inspection the undersigned arranged to check the stability and safety of the building.
- (d) The building can be safely occupied for normal use upto ...31/03/2023.
(indicate year upto which it can be used.....2022-23.....)

(For Akal Academy, Bangi Nihal Singh)
Vill. - Bagha.

Sub Divisional Engineer
Constn. Sub Divn. No.3
PWD B&R Bathinda



ਕਾਰਜਕਾਰੀ ਇੰਜੀਨੀਅਰ, ਉਸਾਰੀ ਮੰਡਲ ਨੰ:2

ਲੋਕ ਨਿਰਮਾਣ ਵਿਭਾਗ (ਭ ਤੇ ਮ) ਸ਼ਾਖਾ, ਬਠਿੰਡਾ।

ਫੋਨ ਅਤੇ ਫੈਕਸ: 0164-2212428

email: - xenc2bti@gmail.com

ਮੀਮੋ ਨੰ: 3011.....

ਮਿਤੀ: 05/10/2022।

ਵੱਲ

ਪ੍ਰਿੰਸੀਪਲ

ਅਕਾਲ ਅਕੈਡਮੀ

ਬਾਘਾ(ਜਿਲ੍ਹਾ ਬਠਿੰਡਾ)।

ਵਿਸ਼ਾ:-

ਸਕੂਲ ਬਿਲਡਿੰਗ ਸੇਫਟੀ ਸਰਟੀਫਿਕੇਟ ਜਾਰੀ ਕਰਨ ਬਾਰੇ (ਸਾਲ 2021-22)।

ਉਪਰੋਕਤ ਵਿਸ਼ੇ ਅੰਕਿਤ ਬਿਲਡਿੰਗ ਦਾ ਉਪ ਮੰਡਲ ਇੰਜੀਨੀਅਰ, ਉਸਾਰੀ ਉਪ ਮੰਡਲ ਨੰ. 3 ਭਤੇਮ ਸ਼ਾਖਾ, ਬਠਿੰਡਾ ਵੱਲੋਂ ਨਿਰੀਖਣ ਕੀਤਾ ਗਿਆ ਹੈ ਅਤੇ ਮੌਕੇ ਤੇ ਵੇਖਣ ਤੇ ਬਿਲਡਿੰਗ ਸੇਫ ਜਾਪਦੀ ਹੈ। ਉਹਨਾਂ ਦੀ ਰਿਪੋਰਟ ਨੂੰ ਮੁੱਖ ਰਖਦੇ ਹੋਏ ਸਾਲ 2021-2022 ਅਪ੍ਰੈਲ 31-03-2022 ਤੱਕ ਦਾ ਬਿਲਡਿੰਗ ਸੇਫਟੀ ਸਰਟੀਫਿਕੇਟ ਜਾਰੀ ਕੀਤਾ ਜਾਂਦਾ ਹੈ।

ਨੋਟ- ਸੇਫਟੀ ਸਰਟੀਫਿਕੇਟ/ ਨਕਸ਼ਾ

ਕਾਰਜਕਾਰੀ ਇੰਜੀਨੀਅਰ

ਉਸਾਰੀ ਮੰਡਲ ਨੰ. 2, ਭਤੇਮ ਸ਼ਾਖਾ
ਬਠਿੰਡਾ।

ਪਿੱਠ ਅੰਕਣ ਨੰ

ਮਿਤੀ

ਉਪਰੋਕਤ ਦਾ ਉਤਾਰਾ ਉਸਾਰੀ ਉਪ ਮੰਡਲ ਇੰਜੀਨੀਅਰ, ਉਸਾਰੀ ਉਪ ਮੰਡਲ ਨੰ. 3, ਬਠਿੰਡਾ ਨੂੰ ਉਹਨਾਂ ਦੇ ਪੱਤਰ ਨੰ. 188 ਮਿਤੀ 04-10-2021 ਦੇ ਹਵਾਲੇ ਵਿੱਚ ਸੂਚਨਾ ਹਿੱਤ ਭੇਜਿਆ ਜਾਂਦਾ ਹੈ।

— ਨਤੀ —

ਕਾਰਜਕਾਰੀ ਇੰਜੀਨੀਅਰ

ਉਸਾਰੀ ਮੰਡਲ ਨੰ. 2, ਭਤੇਮ ਸ਼ਾਖਾ
ਬਠਿੰਡਾ।

(Signature)


ENGINEERS GROUP

Civil & structural consultants
H-5 A VIJAY NAGAR, DELHI -110009


Date:- 4/4/2022

STRUCTURAL SAFETY CERTIFICATE

It is certified that the Akal Academy Bagha senior Secondary School Building at Village- Bagha,, Distt.-Bathinda PB. had been designed by me with permissible stresses and slenderness ratio of steel and concrete, as per the guidelines laid down by the latest B.I.S. standards i.e. IS 456-2002, IS 1893 (SEISMIC CODE), IS 13920, NBC-1983, and be structurally safe.

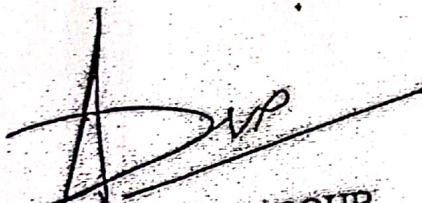
ENGINEERS GROUP
Civil And Structural Consultants
H-5A, Vijay Nagar, Delhi-110009

Sanjeev Dua
Structural Engineer

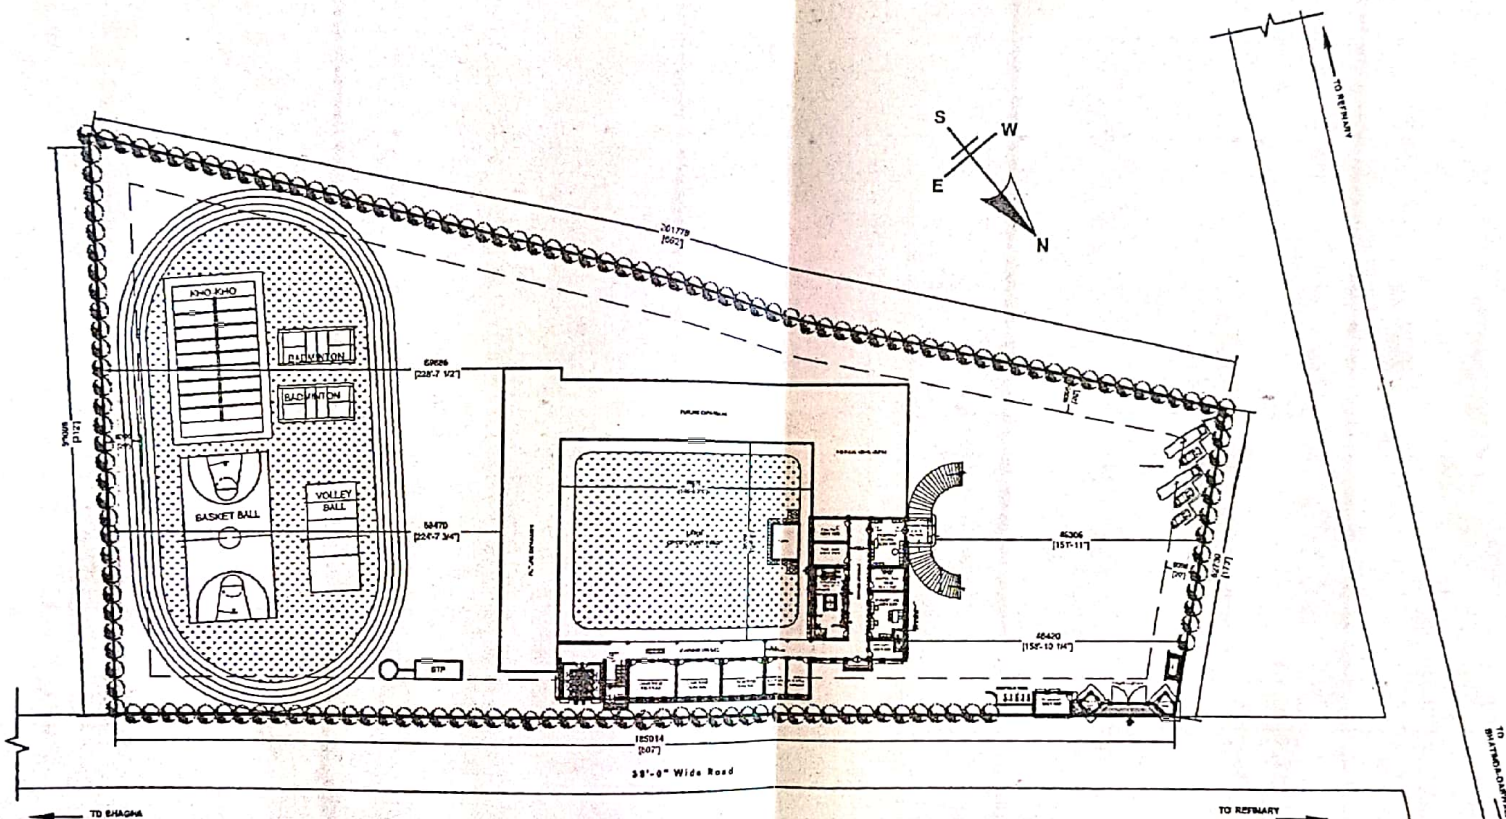

SITE PLAN AKAL ACADEMY BHAGHA

Area = 11373.26 Sq.Mt.
 = 122376.37 Sq.ft.
 = 2.81 Acre (22k 9.5Marlas).

Ar. Jagvinder Kour
AR. JAGVINDER KOUR
THE KALGIDHAR TRUST
CA/2017/81813

No.	Date	REVISIONS / ADDITIONS

CLIENT :
AKAL ACADEMY

PROJECT :
**SCHOOL BUILDING AT
 AA BAGHA,
 P.O- RAMA MANDI,
 TEHSIL- TALWANDI SABO,
 DISTT.- BATHINDA, PUNJAB**

Date : 23/10/2020
 Scale : FTP 1:50
 Drawn By : J. Kaur
 Checked By : J. Kaur
 Sheet Title :
SITE PLAN


AS PER SITE

Sheet No.
1

AUTHORIZED SIGNATORY SIGNATURE OF ARCHITECT
THE KALGIDHAR TRUST/SOCIETY
 C-129, Phase II Industrial area, Sector 14, Gurgaon, Haryana
 Ph. 9612212121 Email: info@kalgidhartrust.org
KTS
 Architects / Engineers / Surveyors

Sub Divisional Engineer
 Constn. Sub Divn. No. 3
 PWD B&E Bathinda


Principal
 Akal Academy Bagha
 (Affiliated to U.P.S.)
 Ann. No. 1001/2020
 Date of completion of work

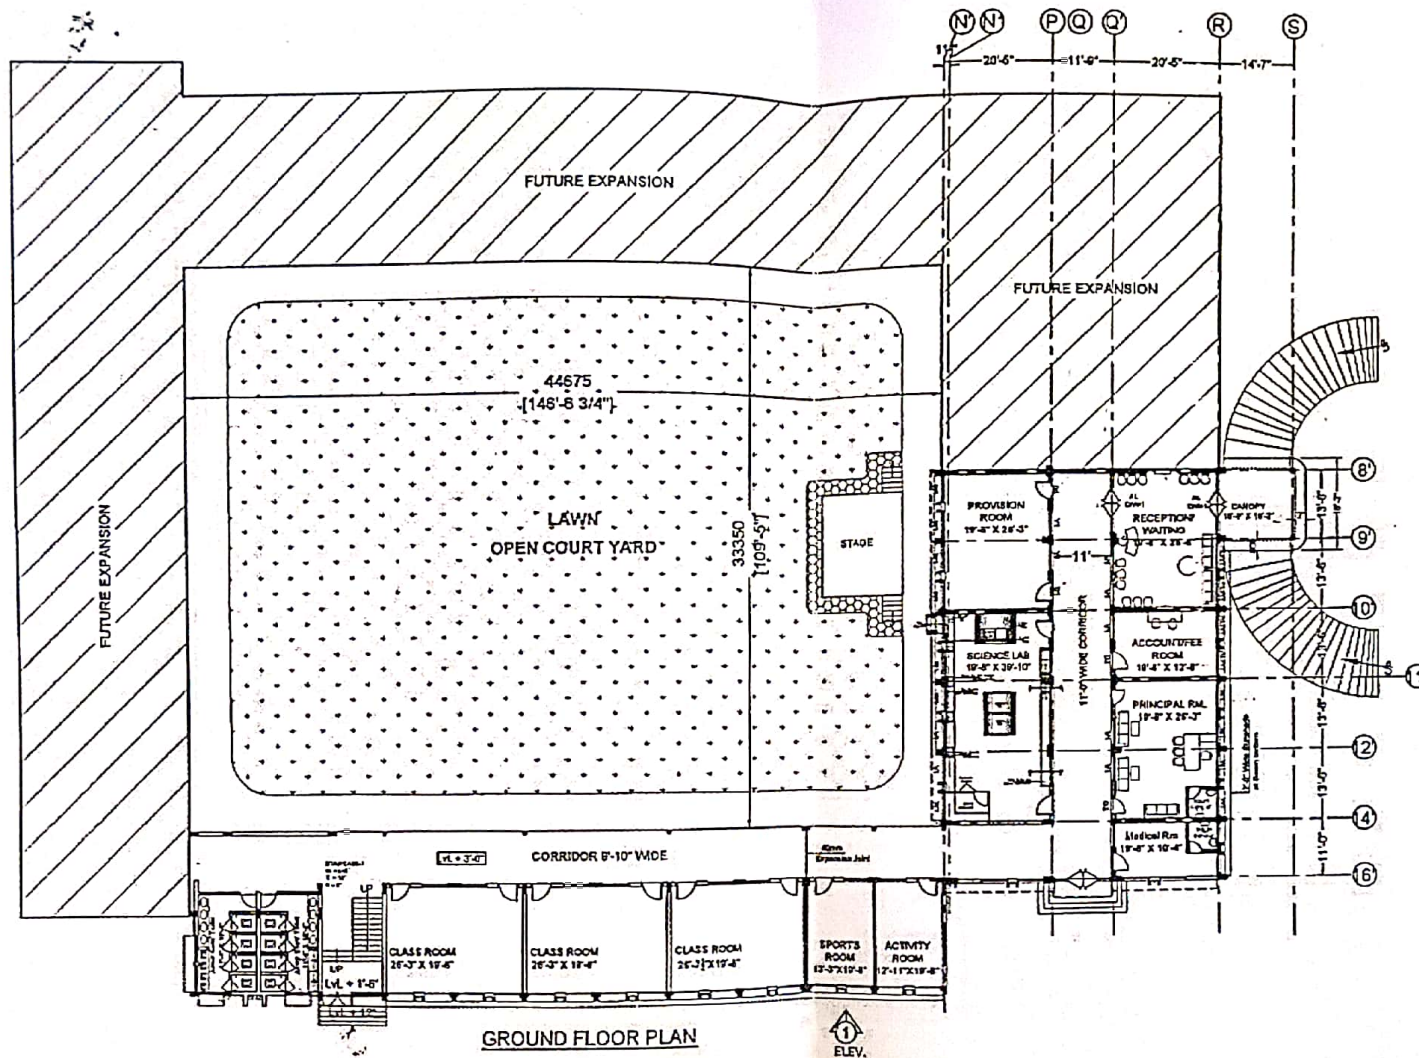

Area Detail			
S.No	Description	Area Sq.M ²	Area Sq.Ft
	PLOT AREA 2.81 Acre's	11373.25	122376.37
1	Ground Floor Covered area	814.83	8767.57
2	First Floor Covered area	844.72	9102.48
3	Second Floor Covered area	472.01	5080.82
4	Third Floor Covered area	422.01	4540.82
	Total Covered area All Floor	2553.57	27491.69


AR. JAGVINDER KOUR
THE KALGIDHAR TRUST
CA/2017/81813

AUTHORIZED SIGNATORY SIGNATURE OF ARCHITECT

No.	Date	REVISIONS / ADDITIONS	CLIENT :	PROJECT :	Date :	Sheet No.	Dwg No.	THE KALGIDHAR TRUST/SOCIETY C-122, Phase II Industrial area, Bahadur P.O. 915012/91524 Email: jgk@kalgidhartrust.org  Architects, Engineers & Interior Designers
			AKAL ACADEMY	SCHOOL BUILDING AT AA BAGHA, P.O.- RAMA MANDI, TEHSIL- TALWANDI SABO, DISTT.- BATHINDA, PUNJAB	16/2/2021	2	A-2	
					Scale : N.T.S.			
					Drawn By : J.K.			
					Checked By : J. Kaur			
					Sheet Title : GROUND FLOOR PLAN			

Sub Divisional Engineer
Constr. Sub Divn. No.3
PWD & R Bathinda

Principal
Akali Academy Bagha
(Affiliated to C.B.S.)
Akh. No. 1631242
Bathinda

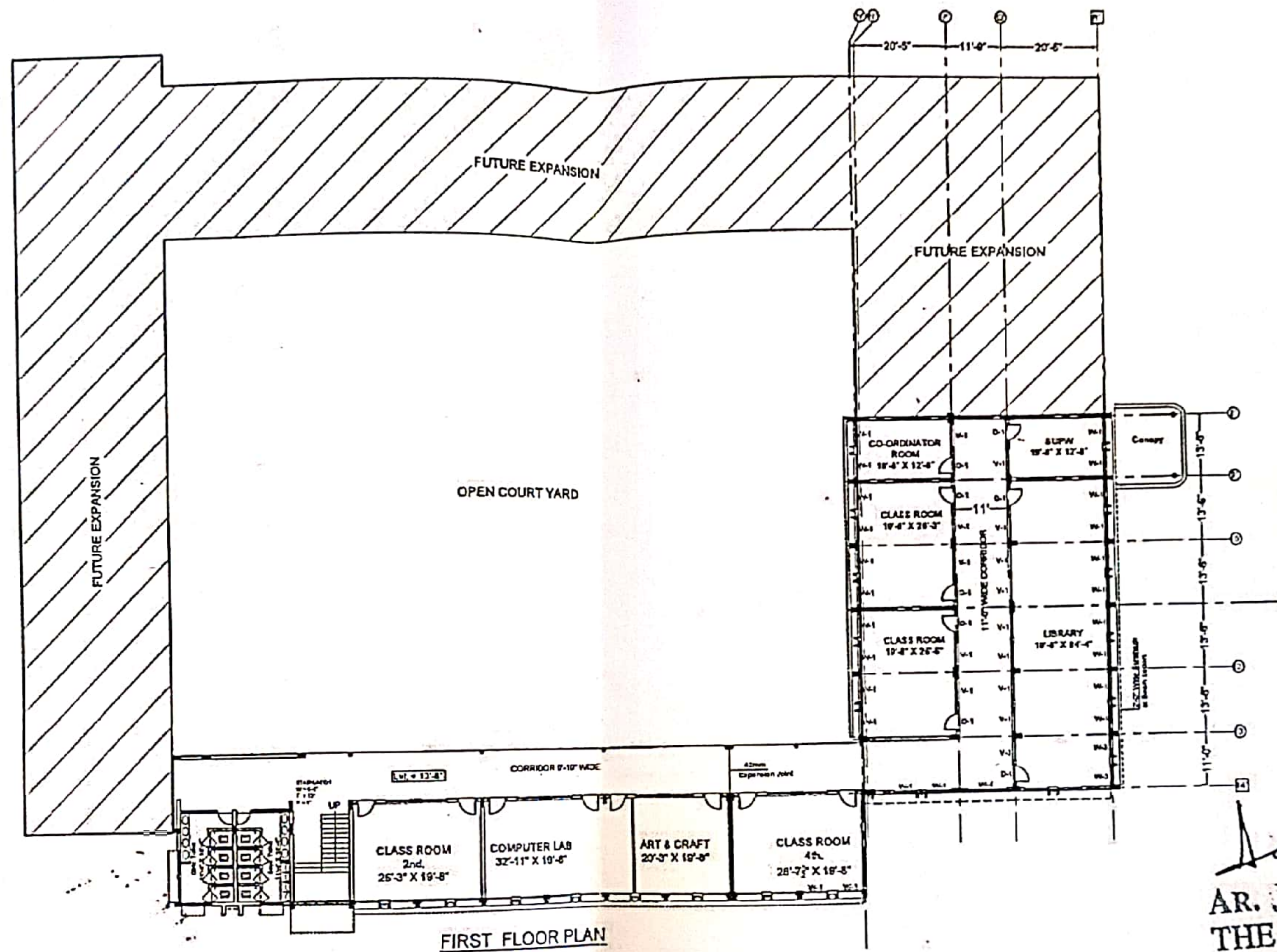


Ar. Jagvinder Kour
AR. JAGVINDER KOUR
THE KALGIDHAR TRUST
 CA/2017/81813

AUTHORIZED SIGNATORY SIGNATURE OF ARCHITECT

No.	Date	REVISIONS / ADDITIONS	CLIENT :	PROJECT :	Date :	Sheet No.	Orig No.	THE KALGIDHAR TRUST/SOCIETY
			AKAL ACADEMY	SCHOOL BUILDING AT AA BAGHA, P.O.- RAMA MANDI, TEHSIL- TALWANDI SABO, DISTT.- BATHINDA, PUNJAB	16/2/2021	3	A-3	C-125, Phase 8 Industrial area, Akalabad, P.O. 141002/2024 Email: jgk@kalgidhartrust.org
					Scale : M.T.S			KTS Architects, Engineers & Interior Designers
					Drawn By : AR			
					Checked By : J Kaur			
					Sheet Title :	FIRST FLOOR PLAN		

Principal
 Sub Divisional Engineer
 Constn. Sub Divn. No. 3
 PWD B.R. Bathinda
 Akal Academy Bagha
 (Affiliated to C.T. & S.)
 Ann. No. 16313/2021
 School, Talwandi Sabo, Bathinda

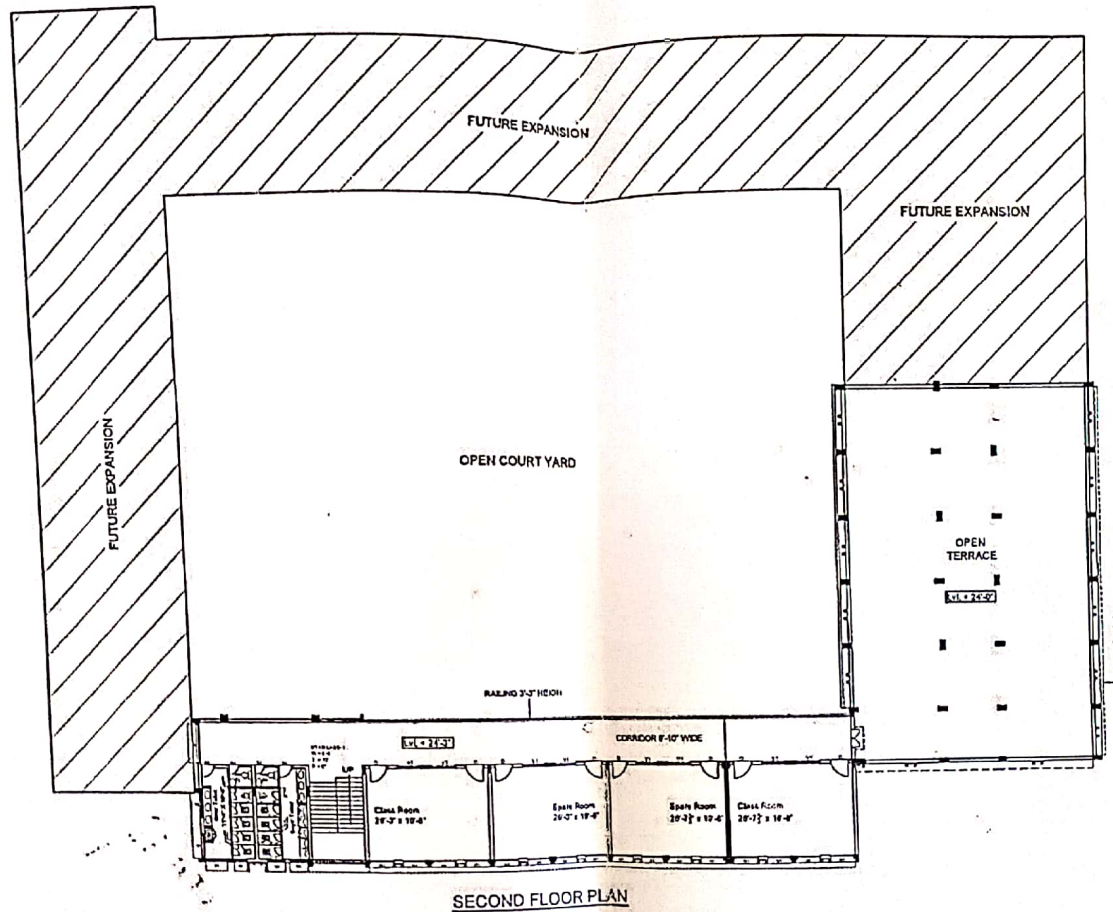


Jaginder Kour
AR. JAGVINDER KOUR
THE KALGIDHAR TRUST
CA/2017/81813

AUTHORIZED SIGNATORY SIGNATURE OF ARCHITECT

No.	Date	REVISIONS / ADDITIONS	CLIENT :	PROJECT :	Date :	Sheet No.	Drw No.	THE KALGIDHAR TRUST/SOCIETY
			AKAL ACADEMY	SCHOOL BUILDING AT AA BAGHA, P.O.- RAMA MANDI, TEHSIL- TALWANDI SABO, DISTT.- BATHINDA, PUNJAB	15/2/2021	4	A-4	C-120 Phase 3 Industrial area, Bathinda. Ph. 9010923924 Email: jprakash@kalgidhar.org
					Scale : N.T.S.			KTS Architects, Engineers & Interior Designers
					Drawn By : JPR			
					Checked By : J Kour			
					Sheet Title :	SECOND FLOOR PLAN		

Jaginder Kour
 Sub Divisional Engineer
 Constl Sub Divn. No.3
 PWD B & R Bathinda

Jaginder Kour
 Principal
 Akal Academy Bagha
 (Affiliated to CBSE)
 And. No. 1631301,
 Bathinda

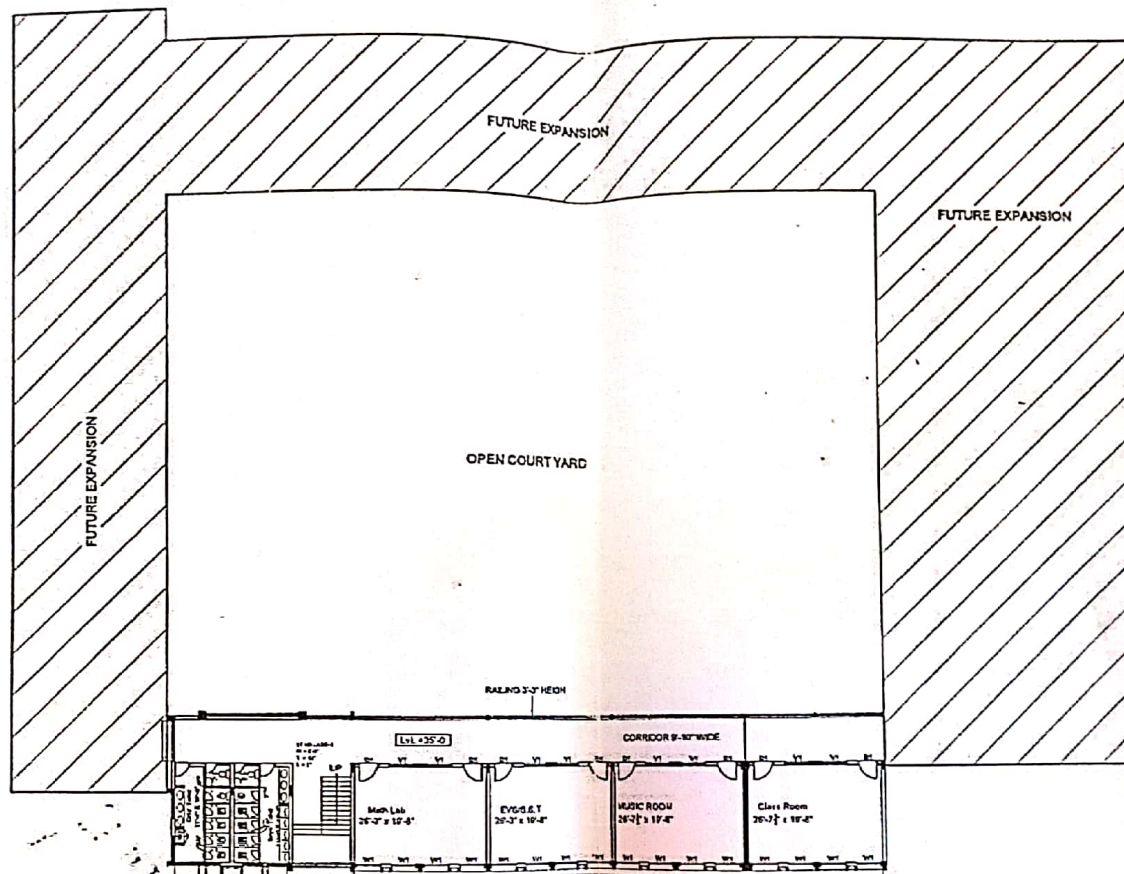

THIRD FLOOR PLAN

Ar. Jagvinder Kour
AR. JAGVINDER KOUR
THE KALGIDHAR TRUST
CA/2017/81813

No.	Date	REVISIONS / ADDITIONS	CLIENT :	PROJECT :	Date :	Sheet No.	Dwg No.	AUTHORIZED SIGNATORY	SIGNATURE OF ARCHITECT
			AKAL ACADEMY	SCHOOL BUILDING AT AA BAGHA, P.O- RAMA MANDI, TEHSIL- TALWANDI SABO, DISTT.- BATHINDA, PUNJAB	15/2/2021	5	A-5	THE KALGIDHAR TRUST/SOCIETY C-129, Phase 3 Industrial area, Mohali. Ph. 9450922824 Email: jayvinderkour@gmail.com	KTS Architect, Engineer & Interior Designer
					Scale : N.T.S				
					Drawn By : A/S				
					Checked By : J Kaur				
					Sheet Title :	THIRD FLOOR PLAN			

Ar. Jagvinder Kour
 Sub-Principal Engineer
 Constn. Sub Divn. No.3
 PWD B&R Bathinda

Ar. Jagvinder Kour
 Principal
 Akal Academy Bagha
 (Affiliated to CBSE)
 Area No. 1631301,
 Sector 3, Phase 3, Industrial Area, Mohali