

SITE PLAN

No.	Date	REVISIONS / ADDITIONS

CLIENT :
AKAL ACADEMY

PROJECT :
SCHOOL BUILDING AT
AA HABRI,
TEHSIL- PUNDRI,
DISTT.- KAITHAL
HARYANA.


Date : 19/10/2020
Scale : N.T.S
Drawn By : AJT
Checked By : J Kaur

Sheet Title :
SITE PLAN


AUTHORISED SIGNATORY SIGNATURE OF ARCHITECT


Sheet No.

1

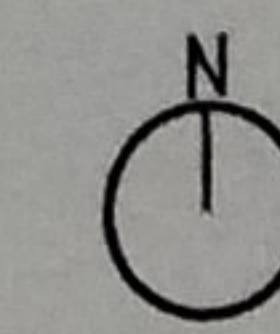


THE KALGIDHAR TRUST /SOCIETY
C-120 Phase 8 Industrial Area, Mohali.
Ph. 9650923924 Email: jgkunderkaur@gmail.com

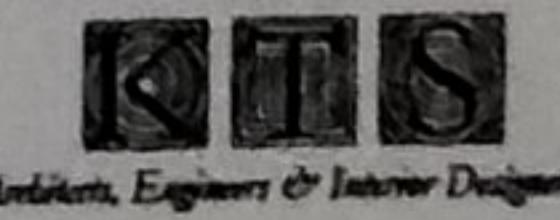

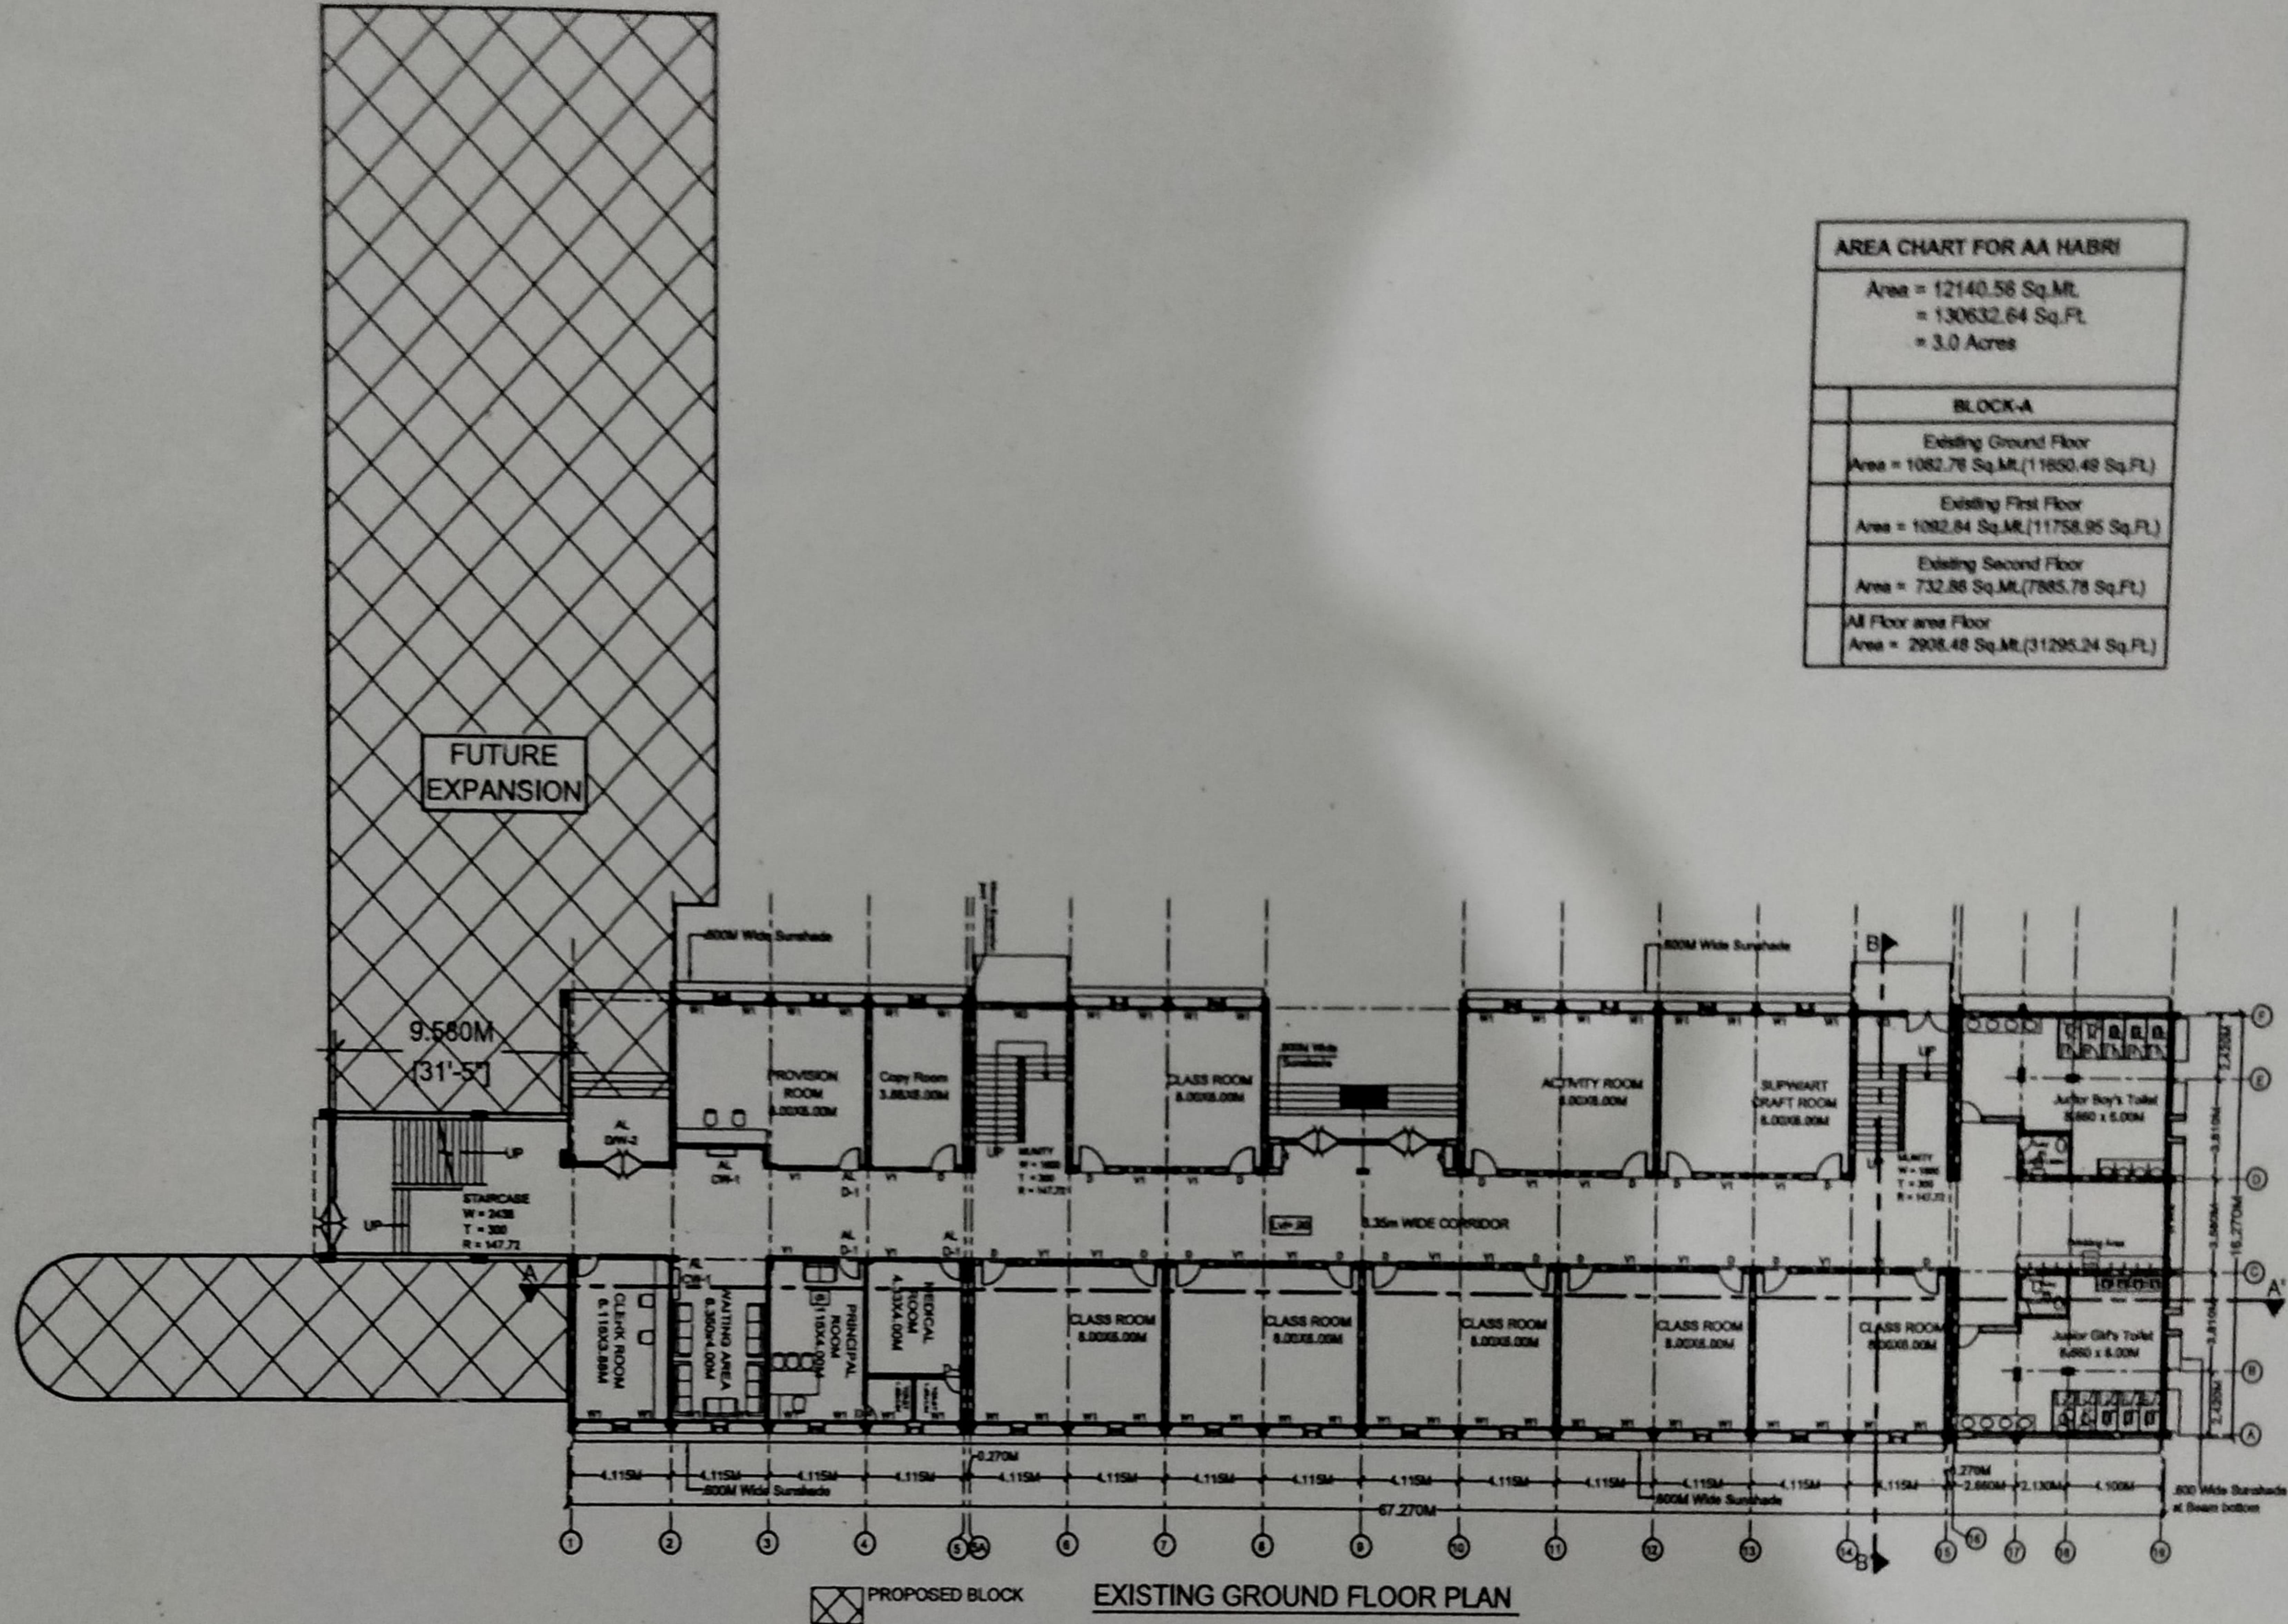

卷之三

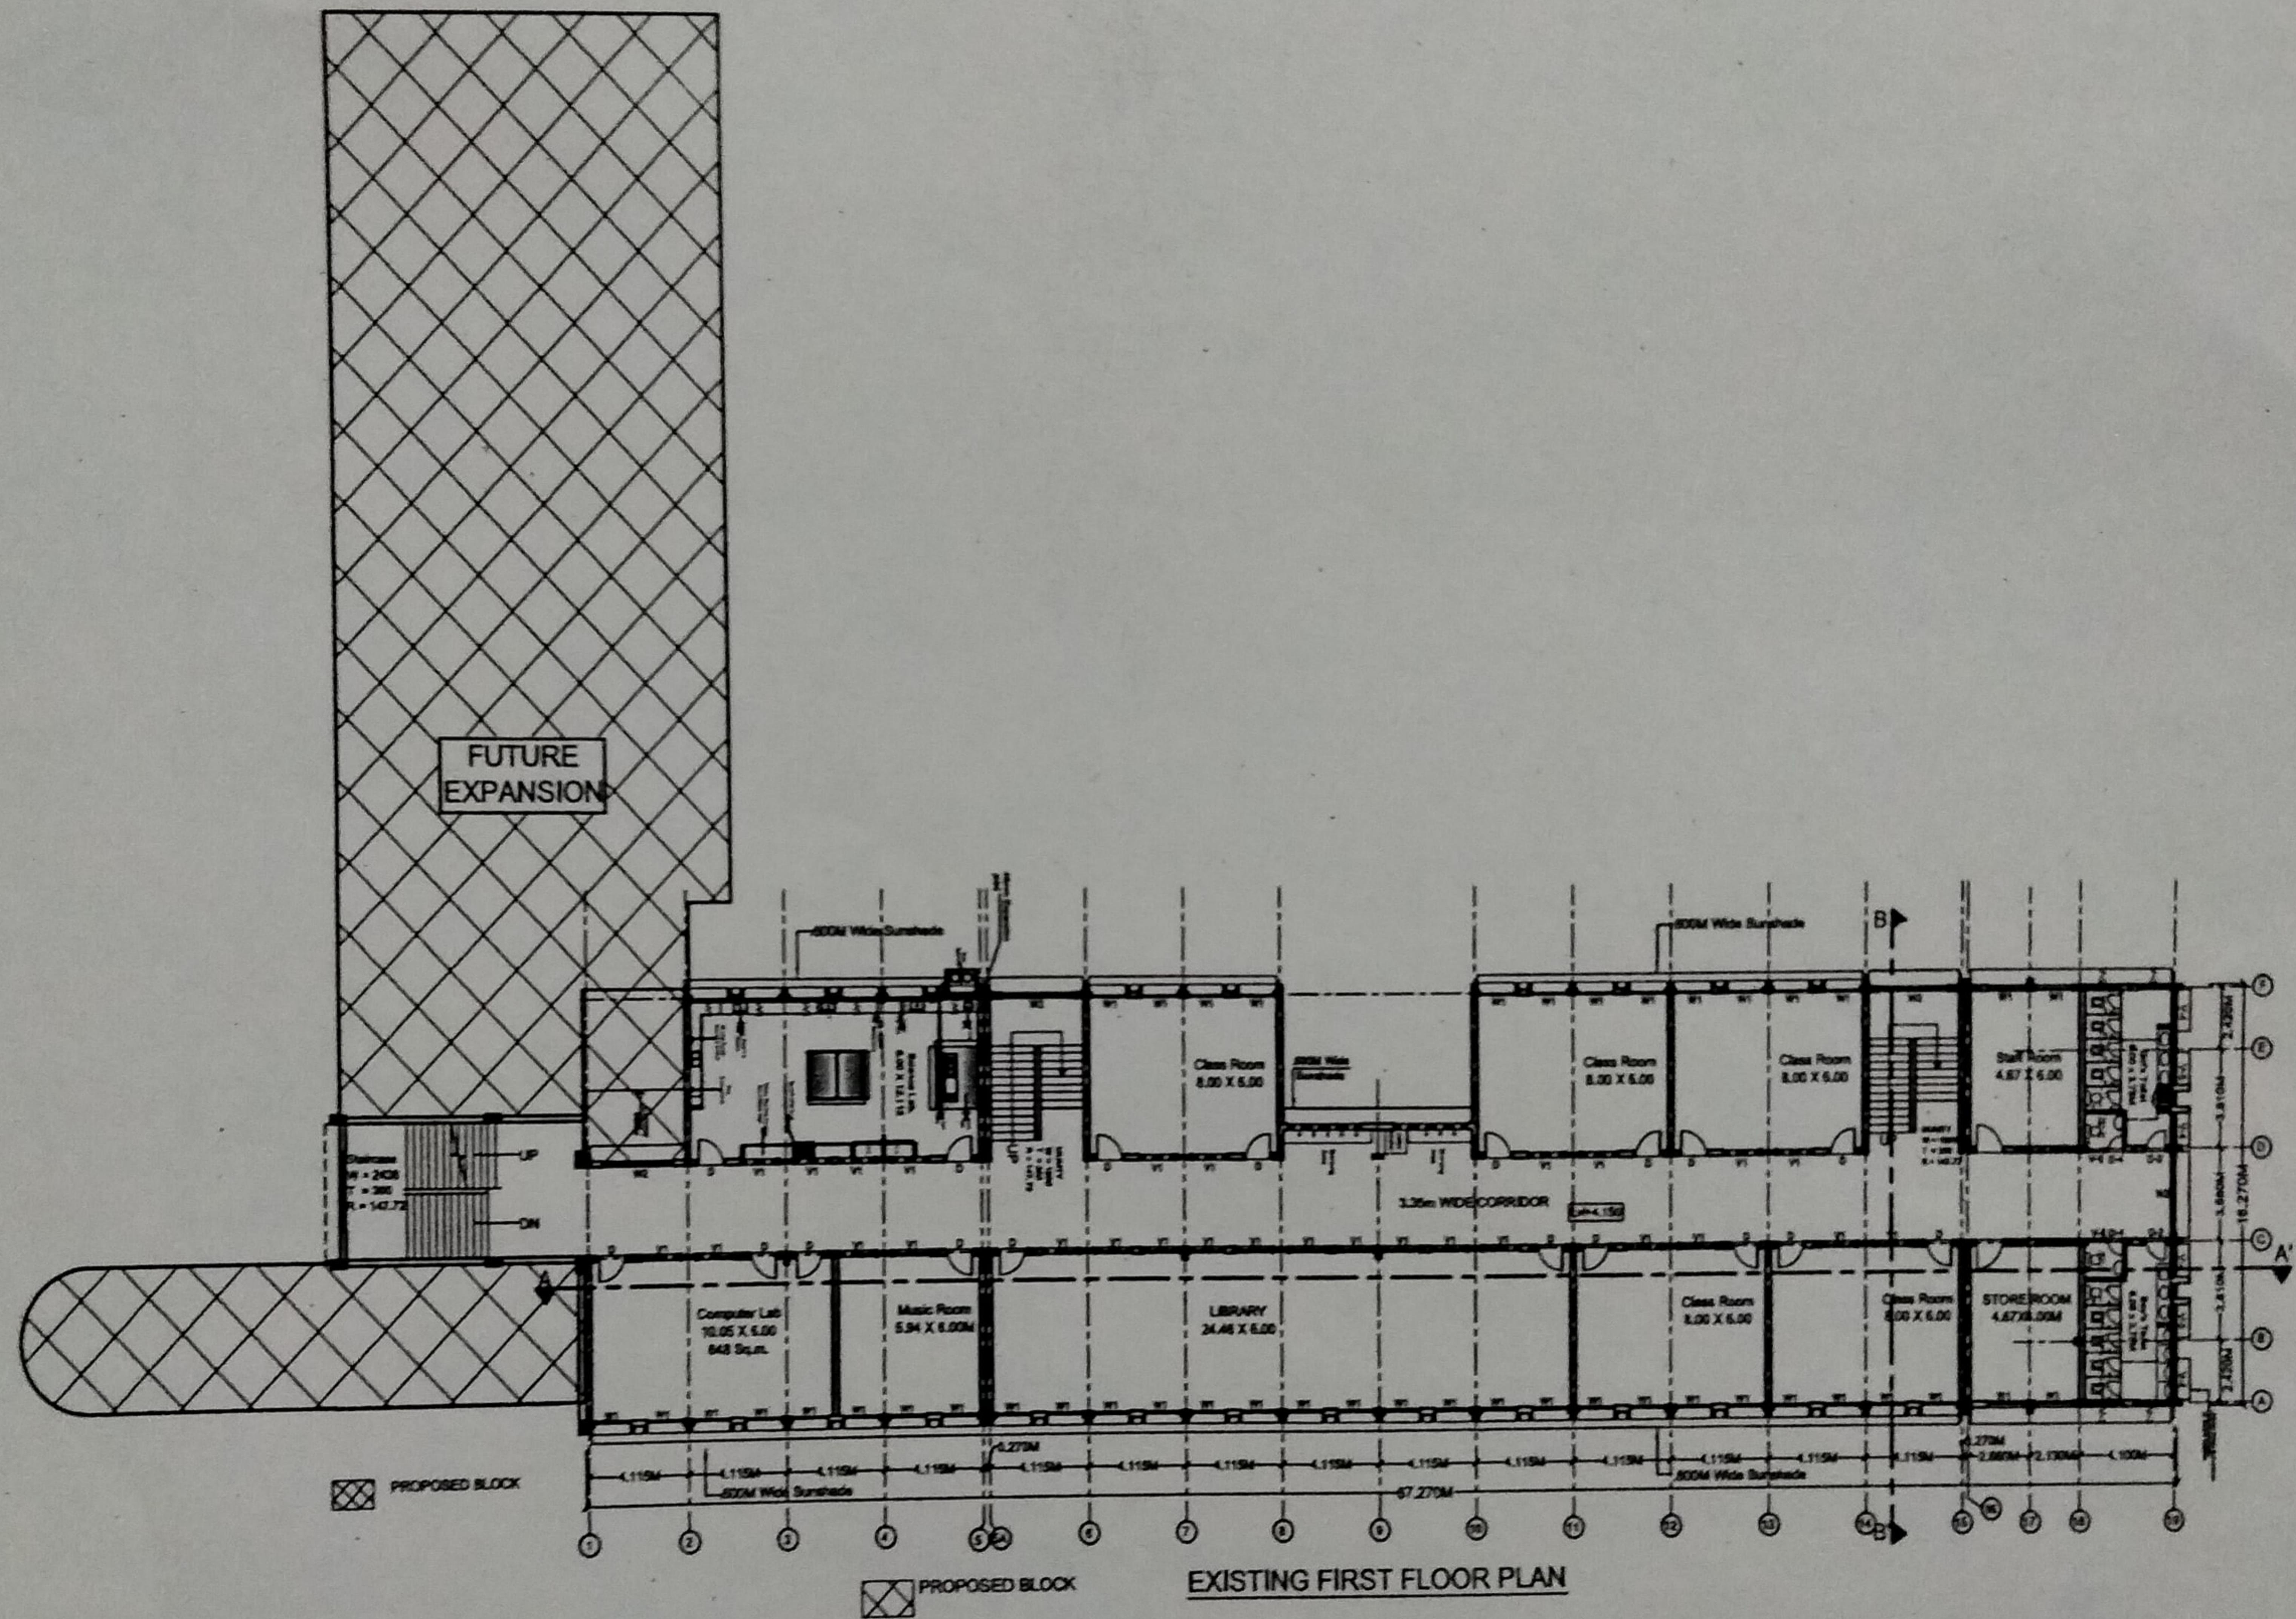

CLIENT :
AKAL ACADEMY

**PROJECT :
SCHOOL BUILDING AT
AA HABRI,
TEHSIL- PUNDRI,
DISTT.- KAITHAL
HARYANA.**

Date :	19/10/2020
Scale :	M.T.S
Drawn By :	A.K
Checked By:	J.Kant
Sheet Title :	
FIRST FLOOR PLAN	

3

THE KALGIDHAR TRUST / SOCIETY
C-125, Phase 8 Institutional area, Noida.



